

# HUSKY OIL OPERATIONS LIMITED


INDIVIDUAL OWNERSHIP PLAN

PIPELINE RIGHT OF WAY

IN THE

N.E. 1/4 SEC. 7-TP. 50-RG. 19-W. 3M.

SCALE 1:5000

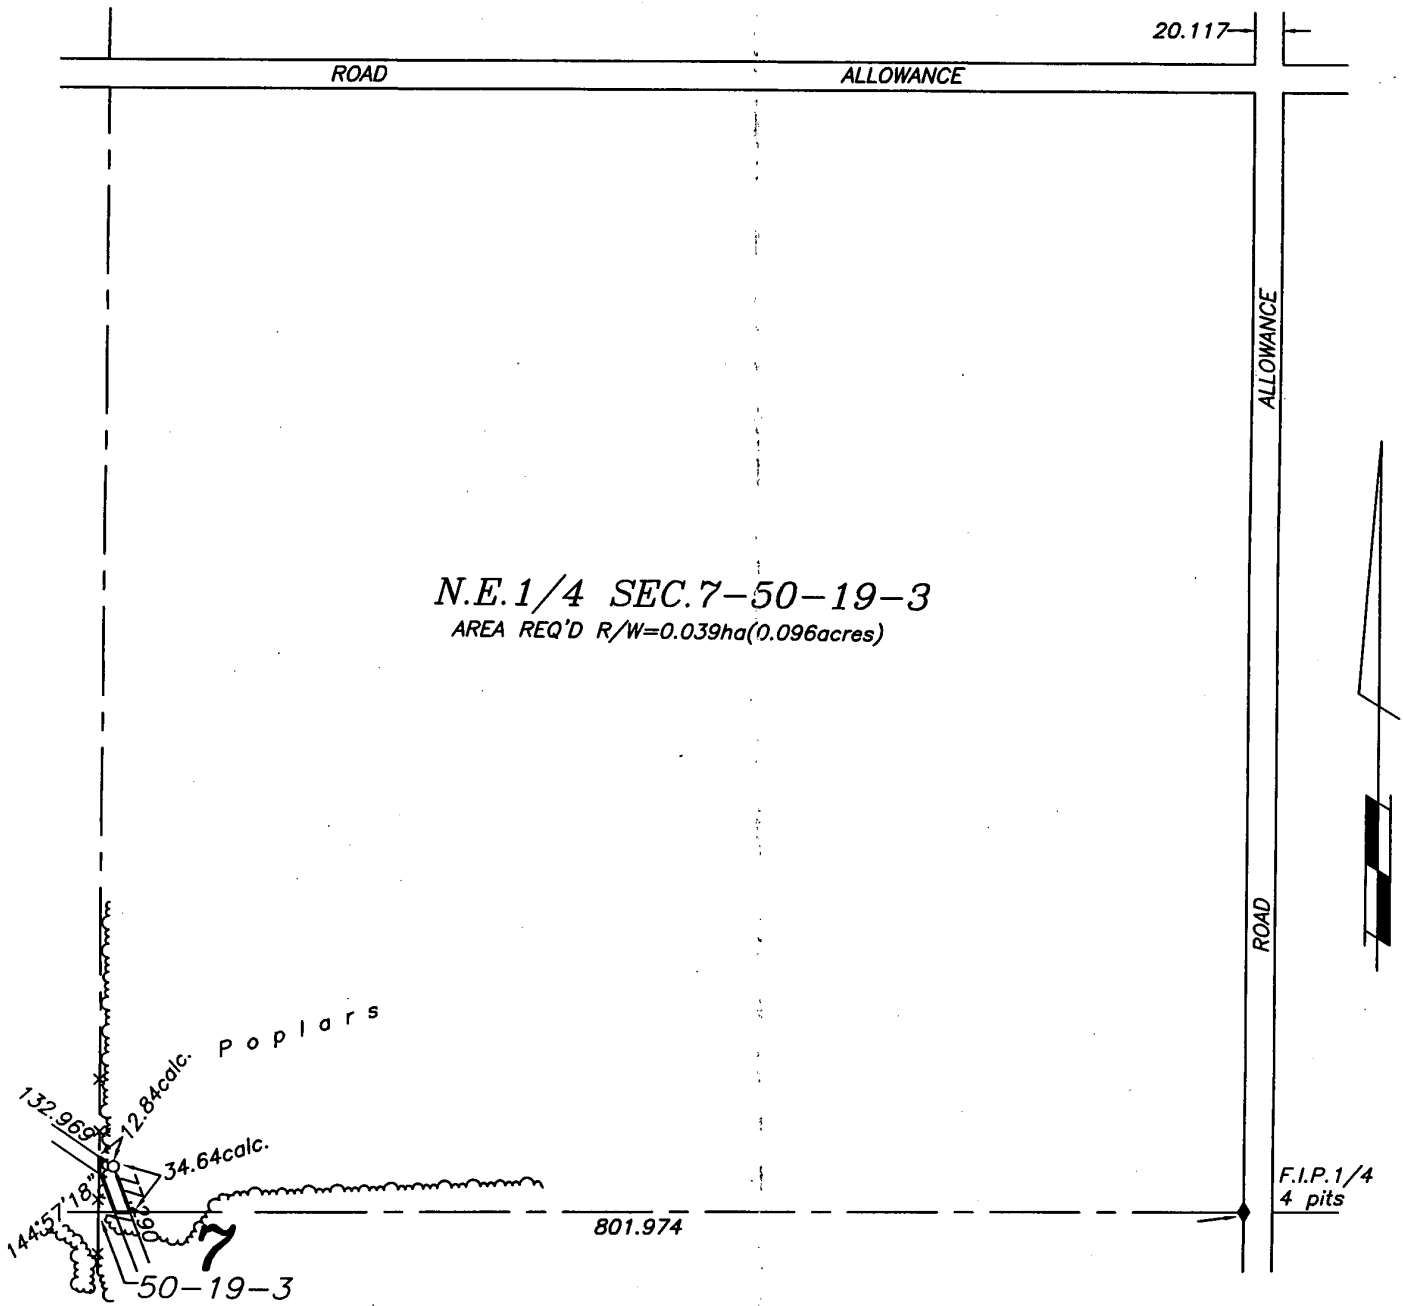

OWNER: GLEN ALAN MACNAB, GREGORY  
STEWART MACNAB and GARY  
CHARLES MACNAB


THIS PLAN IS NOT A CONSTRUCTION ALIGNMENT PLAN.  
MEASUREMENTS ARE IN METRES AND DECIMALS THEREOF.  
WIDTH OF RIGHT OF WAY IS 10.0m  
AREAS AFFECTED BOUNDED THUS: \_\_\_\_\_

CERT. OF TITLE: 98-B-00609

AREA: 0.039ha(0.096acres)

THE LOCATION OF THE RIGHT OF WAY IS AGREED  
TO THIS \_\_\_\_\_ DAY OF \_\_\_\_\_, 1999.

CERTIFIED CORRECT THIS 16th  
DAY OF Sept., 1999.

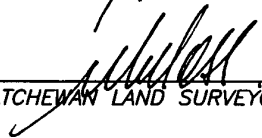  
SASKATCHEWAN LAND SURVEYOR

**INTERPROVINCIAL SURVEYS LTD.**

BOX 219, LLOYDMINSTER, ALBERTA, S9V 0Y2  
Phone:(780)875-1440 Fax:(780)875-4813

FILE No. LS361-99(3)