

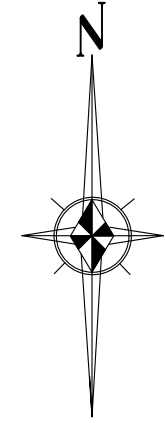


N.E. 1/4 SEC. 29-50-16-4

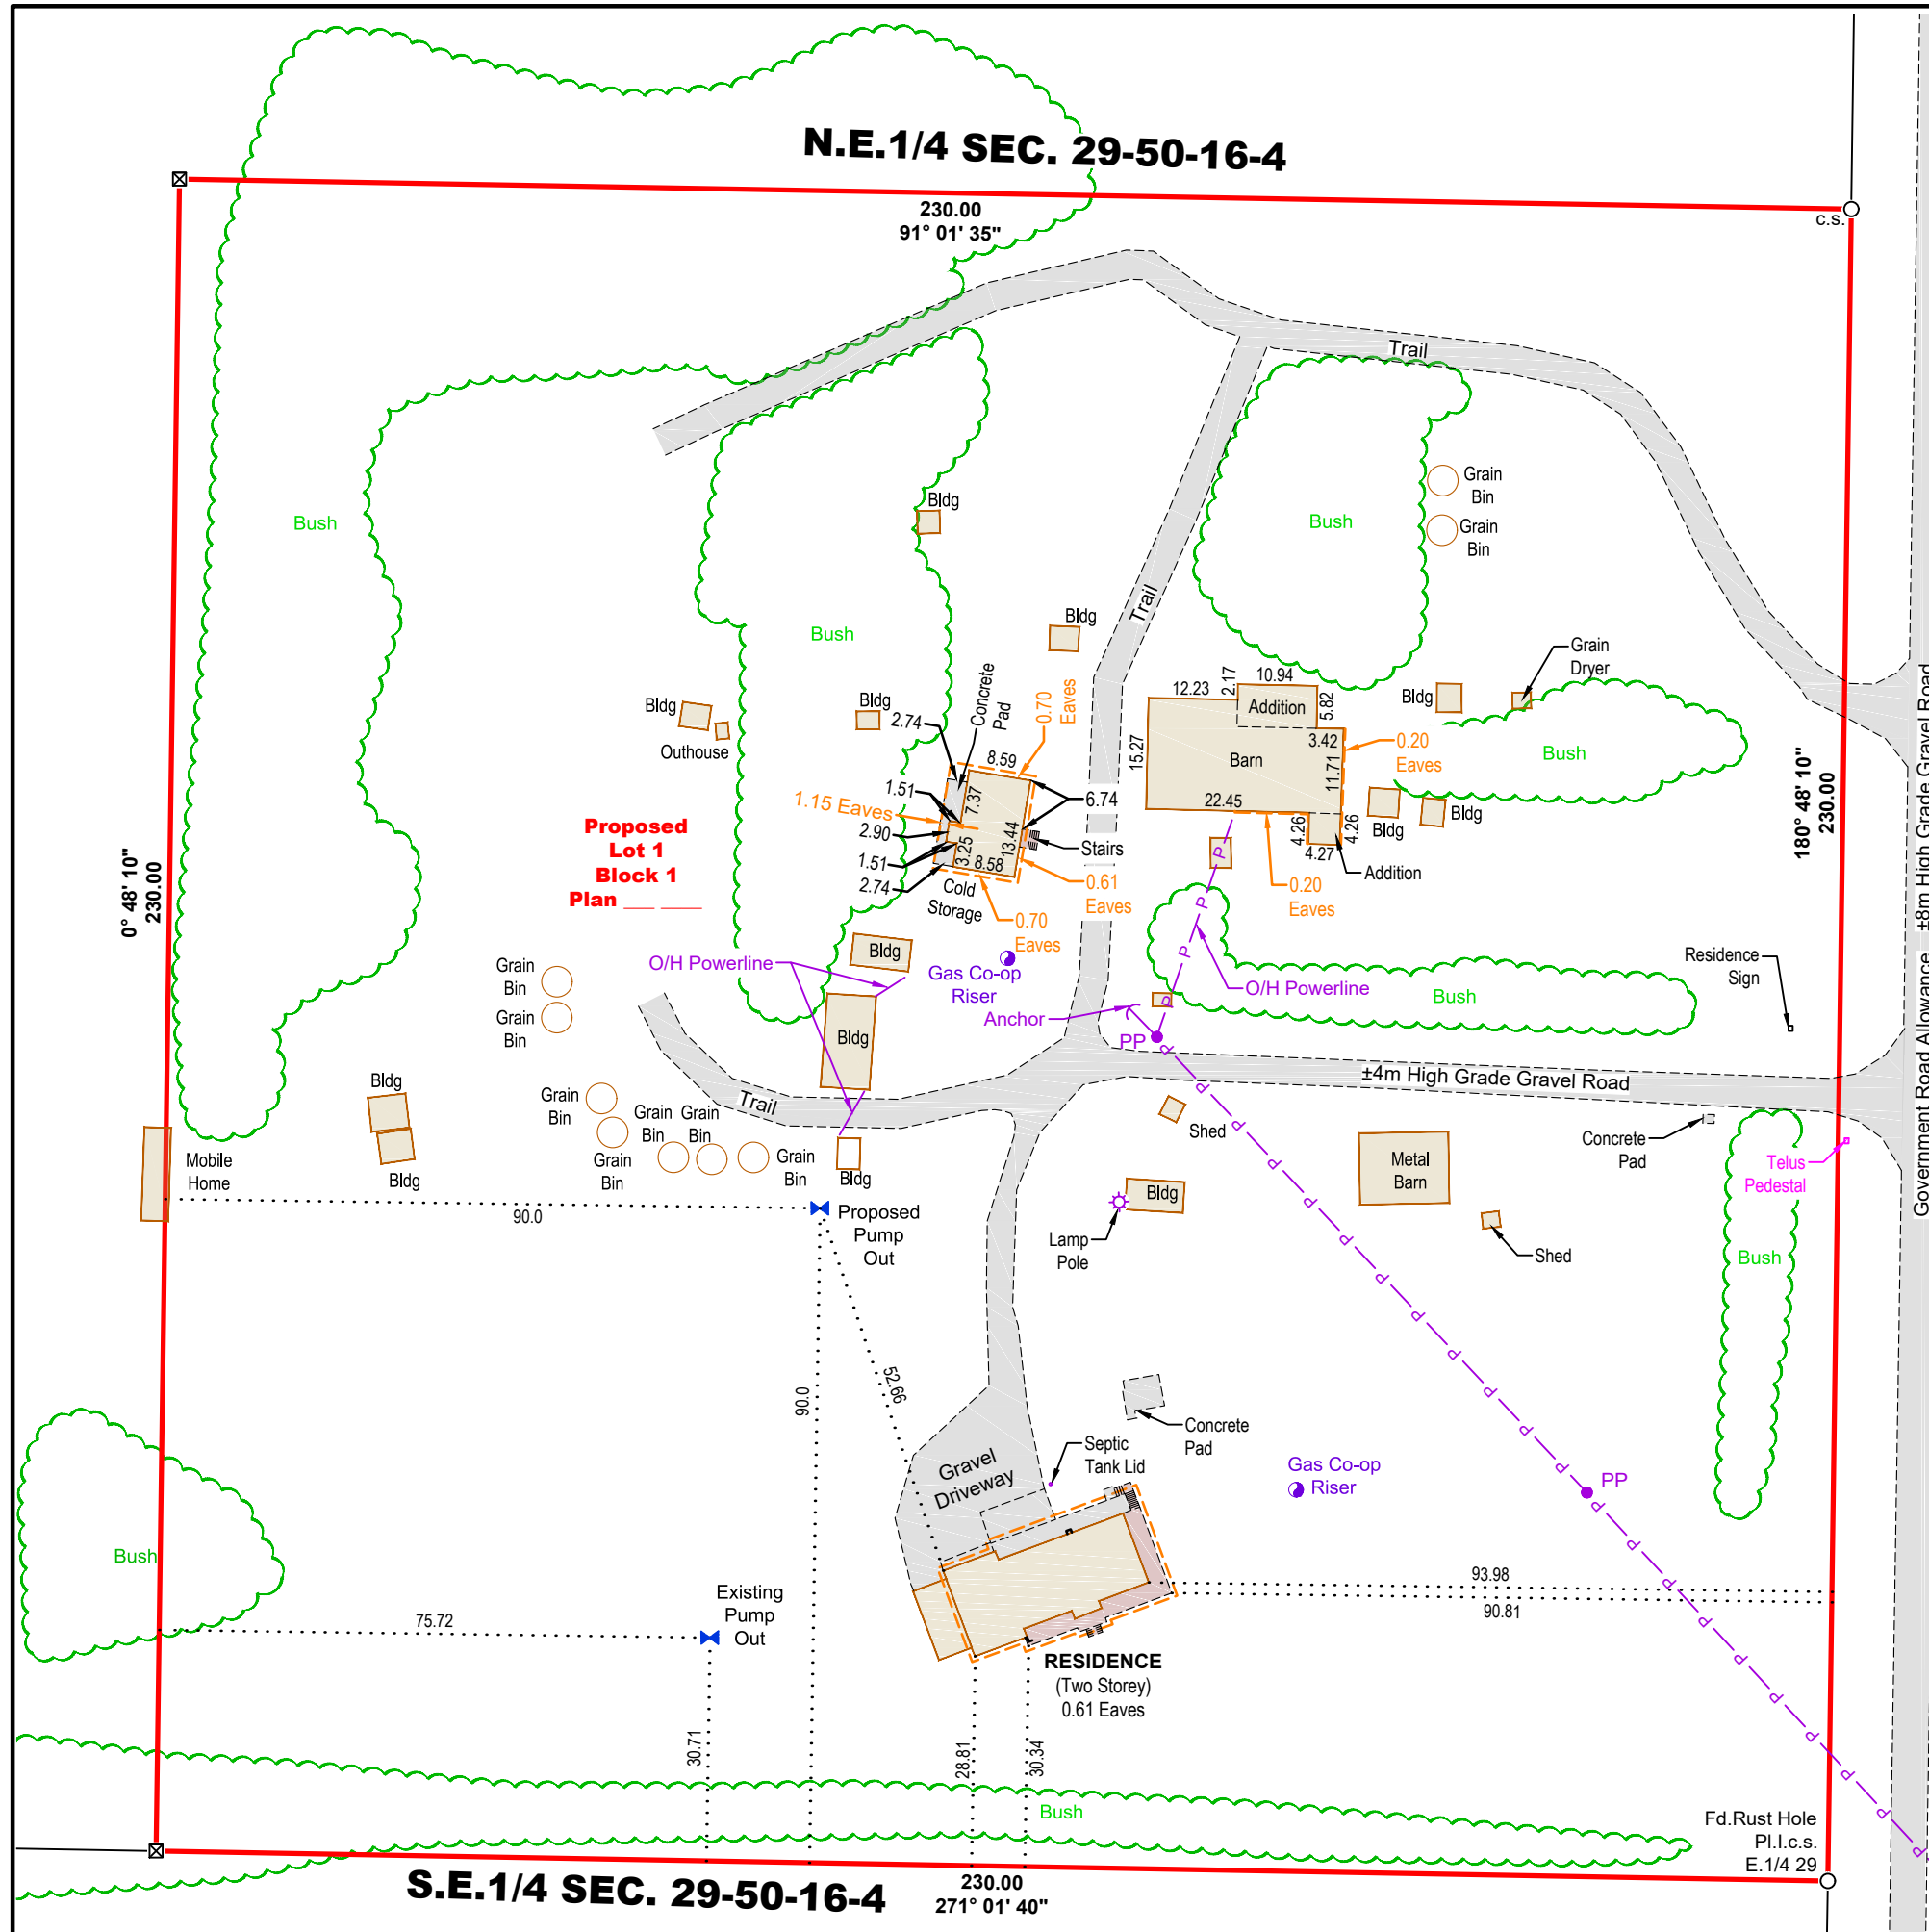

LEGEND:

- Statutory Iron Posts placed shown thus: — — — — — ○
- Calculated Position shown thus: — — — — — ☒
- Property Boundaries of Parcel Affected shown thus: — — — — —
- Foundation shown thus: — — — — —
- Eaves shown thus: — — — — —
- Fence shown thus: — — — — — x — — — — —

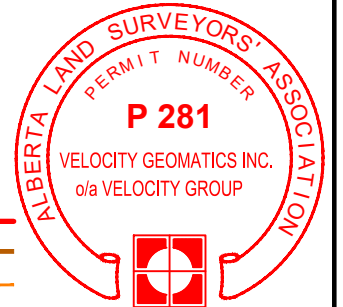

0	Issued	Sept. 11, 2019	GK - TTS -
REV.	REVISION	DATE	INITIALS
VELOCITY GROUP Surveying & Engineering Grande Prairie Peace River Beaumont 5605 - 53rd Street, Beaumont, AB, T8W 2L2 Ph.: 780-933-4943		CAD File: 190305_RPR Job No. : 190305 Page 2 of 2	